


Submit one floor plan $\frac{1}{4}'' = 1'0''$ to be kept by Bldg. Dept.

PLOT PLAN

Show location of all buildings on lot with measurements from lot lines. If septic system is to be used, show complete lay out and location. Denote well or water supply location.

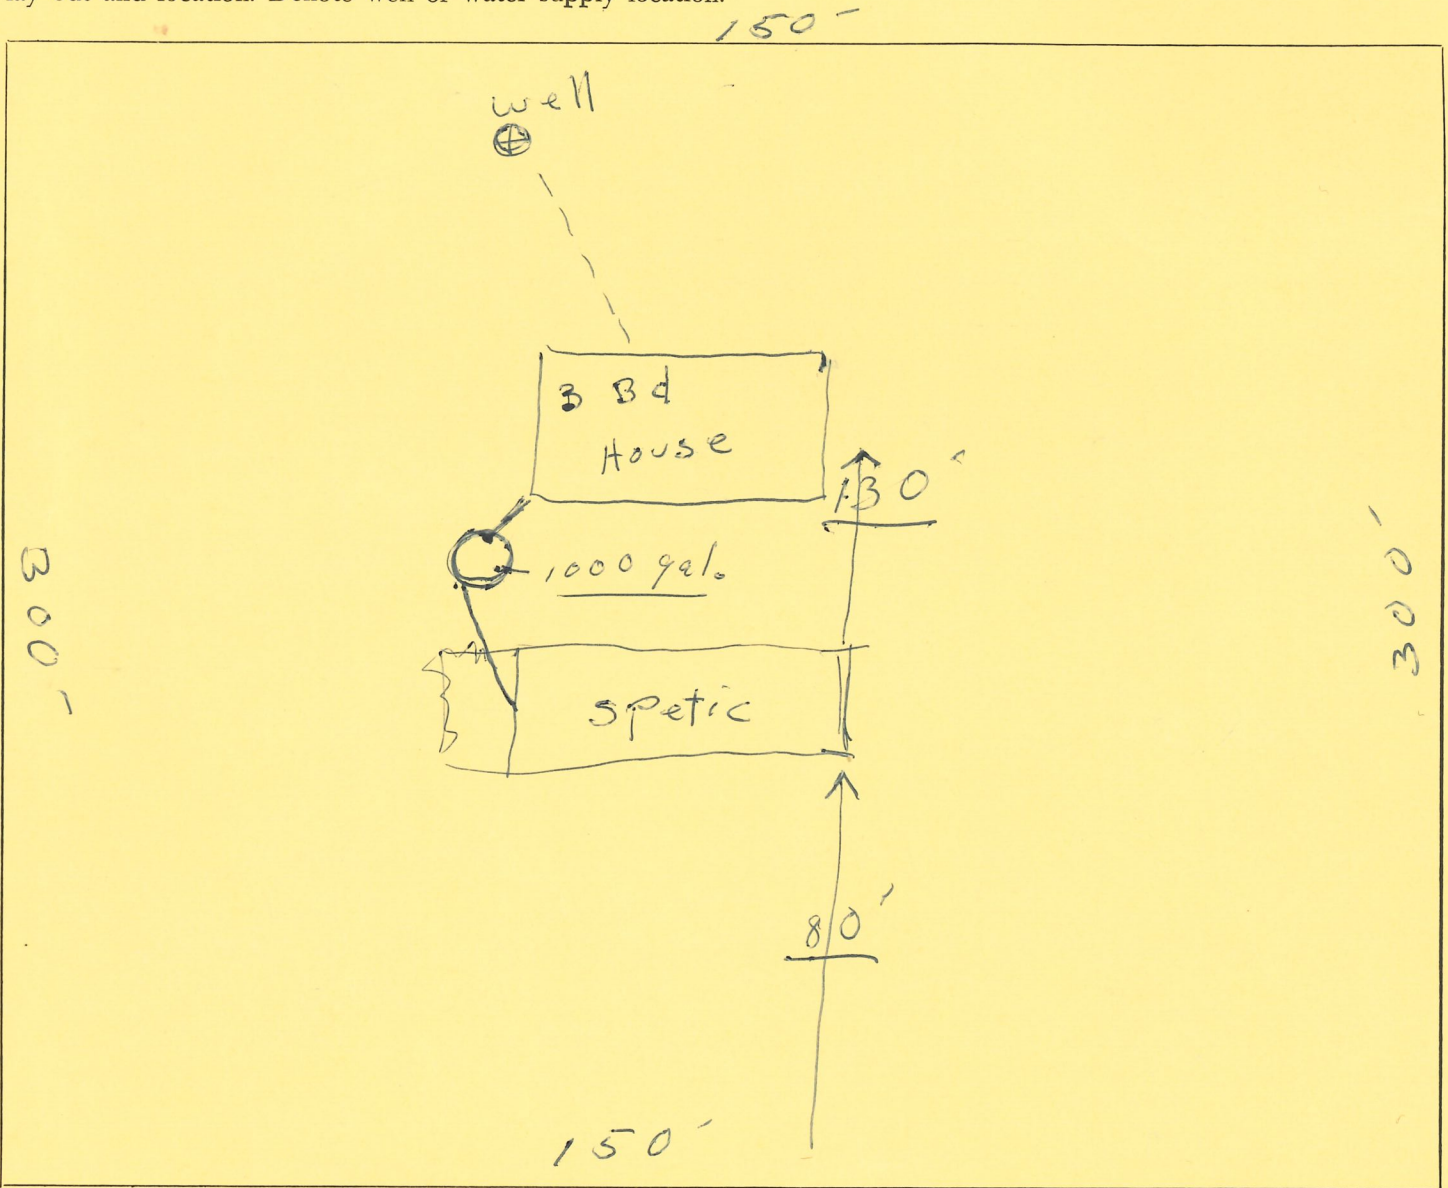

This is to certify that all plans and specifications shown above will be followed during construction and any changes made shall be only after notifying Building Inspector.

Signed